


OCTOBER, 2005

TOWN OF CHARLTON, N.Y.


NOT TO SCALE

# TOWN OF CHARLTON, STANDARD DRIVEWAY DETAILS

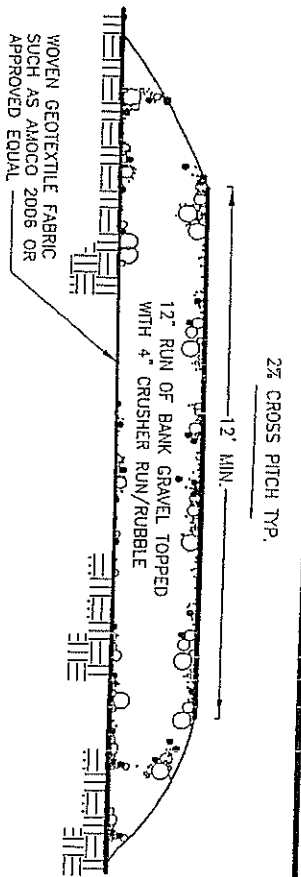

ANY DRIVEWAY OVER 500 FEET IN LENGTH MUST BE ACCESSIBLE AND ABLE TO HOLD A 50,000 POUND, 750 FOOT LONG VEHICLE WITH FACILITIES FOR TURNING AROUND AVAILABLE WITHIN 100 FEET OF ANY STRUCTURE

## SPECIAL CROSS SECTION - DRIVEWAYS LONGER THAN 500 FEET

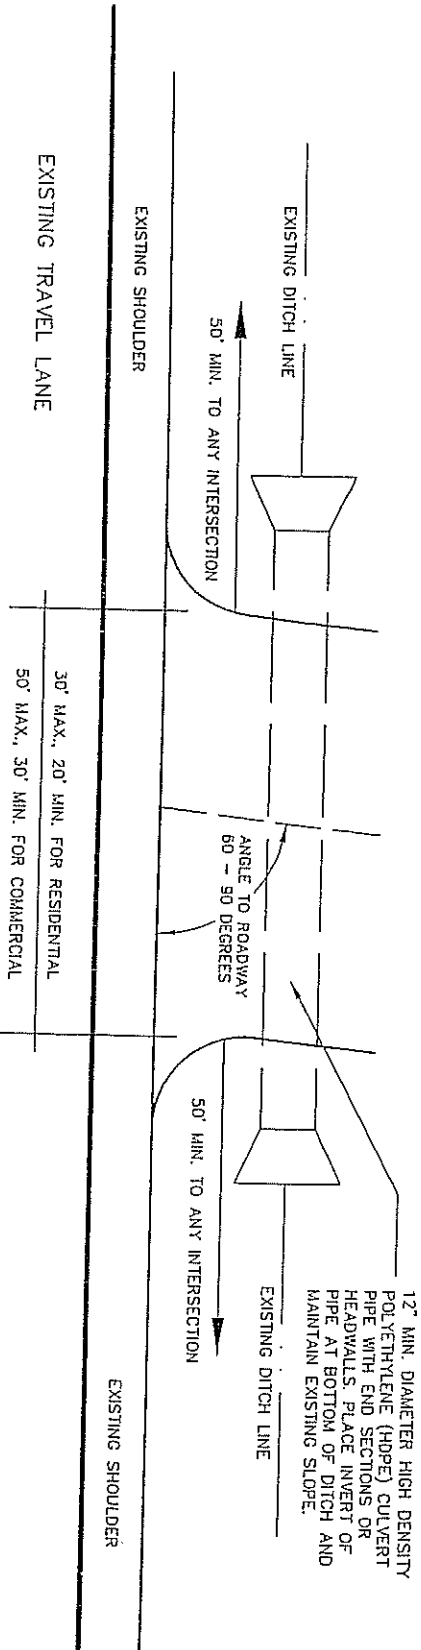

## DITCH CROSSING AND INTERSECTION LAYOUT - PLAN VIEW

