


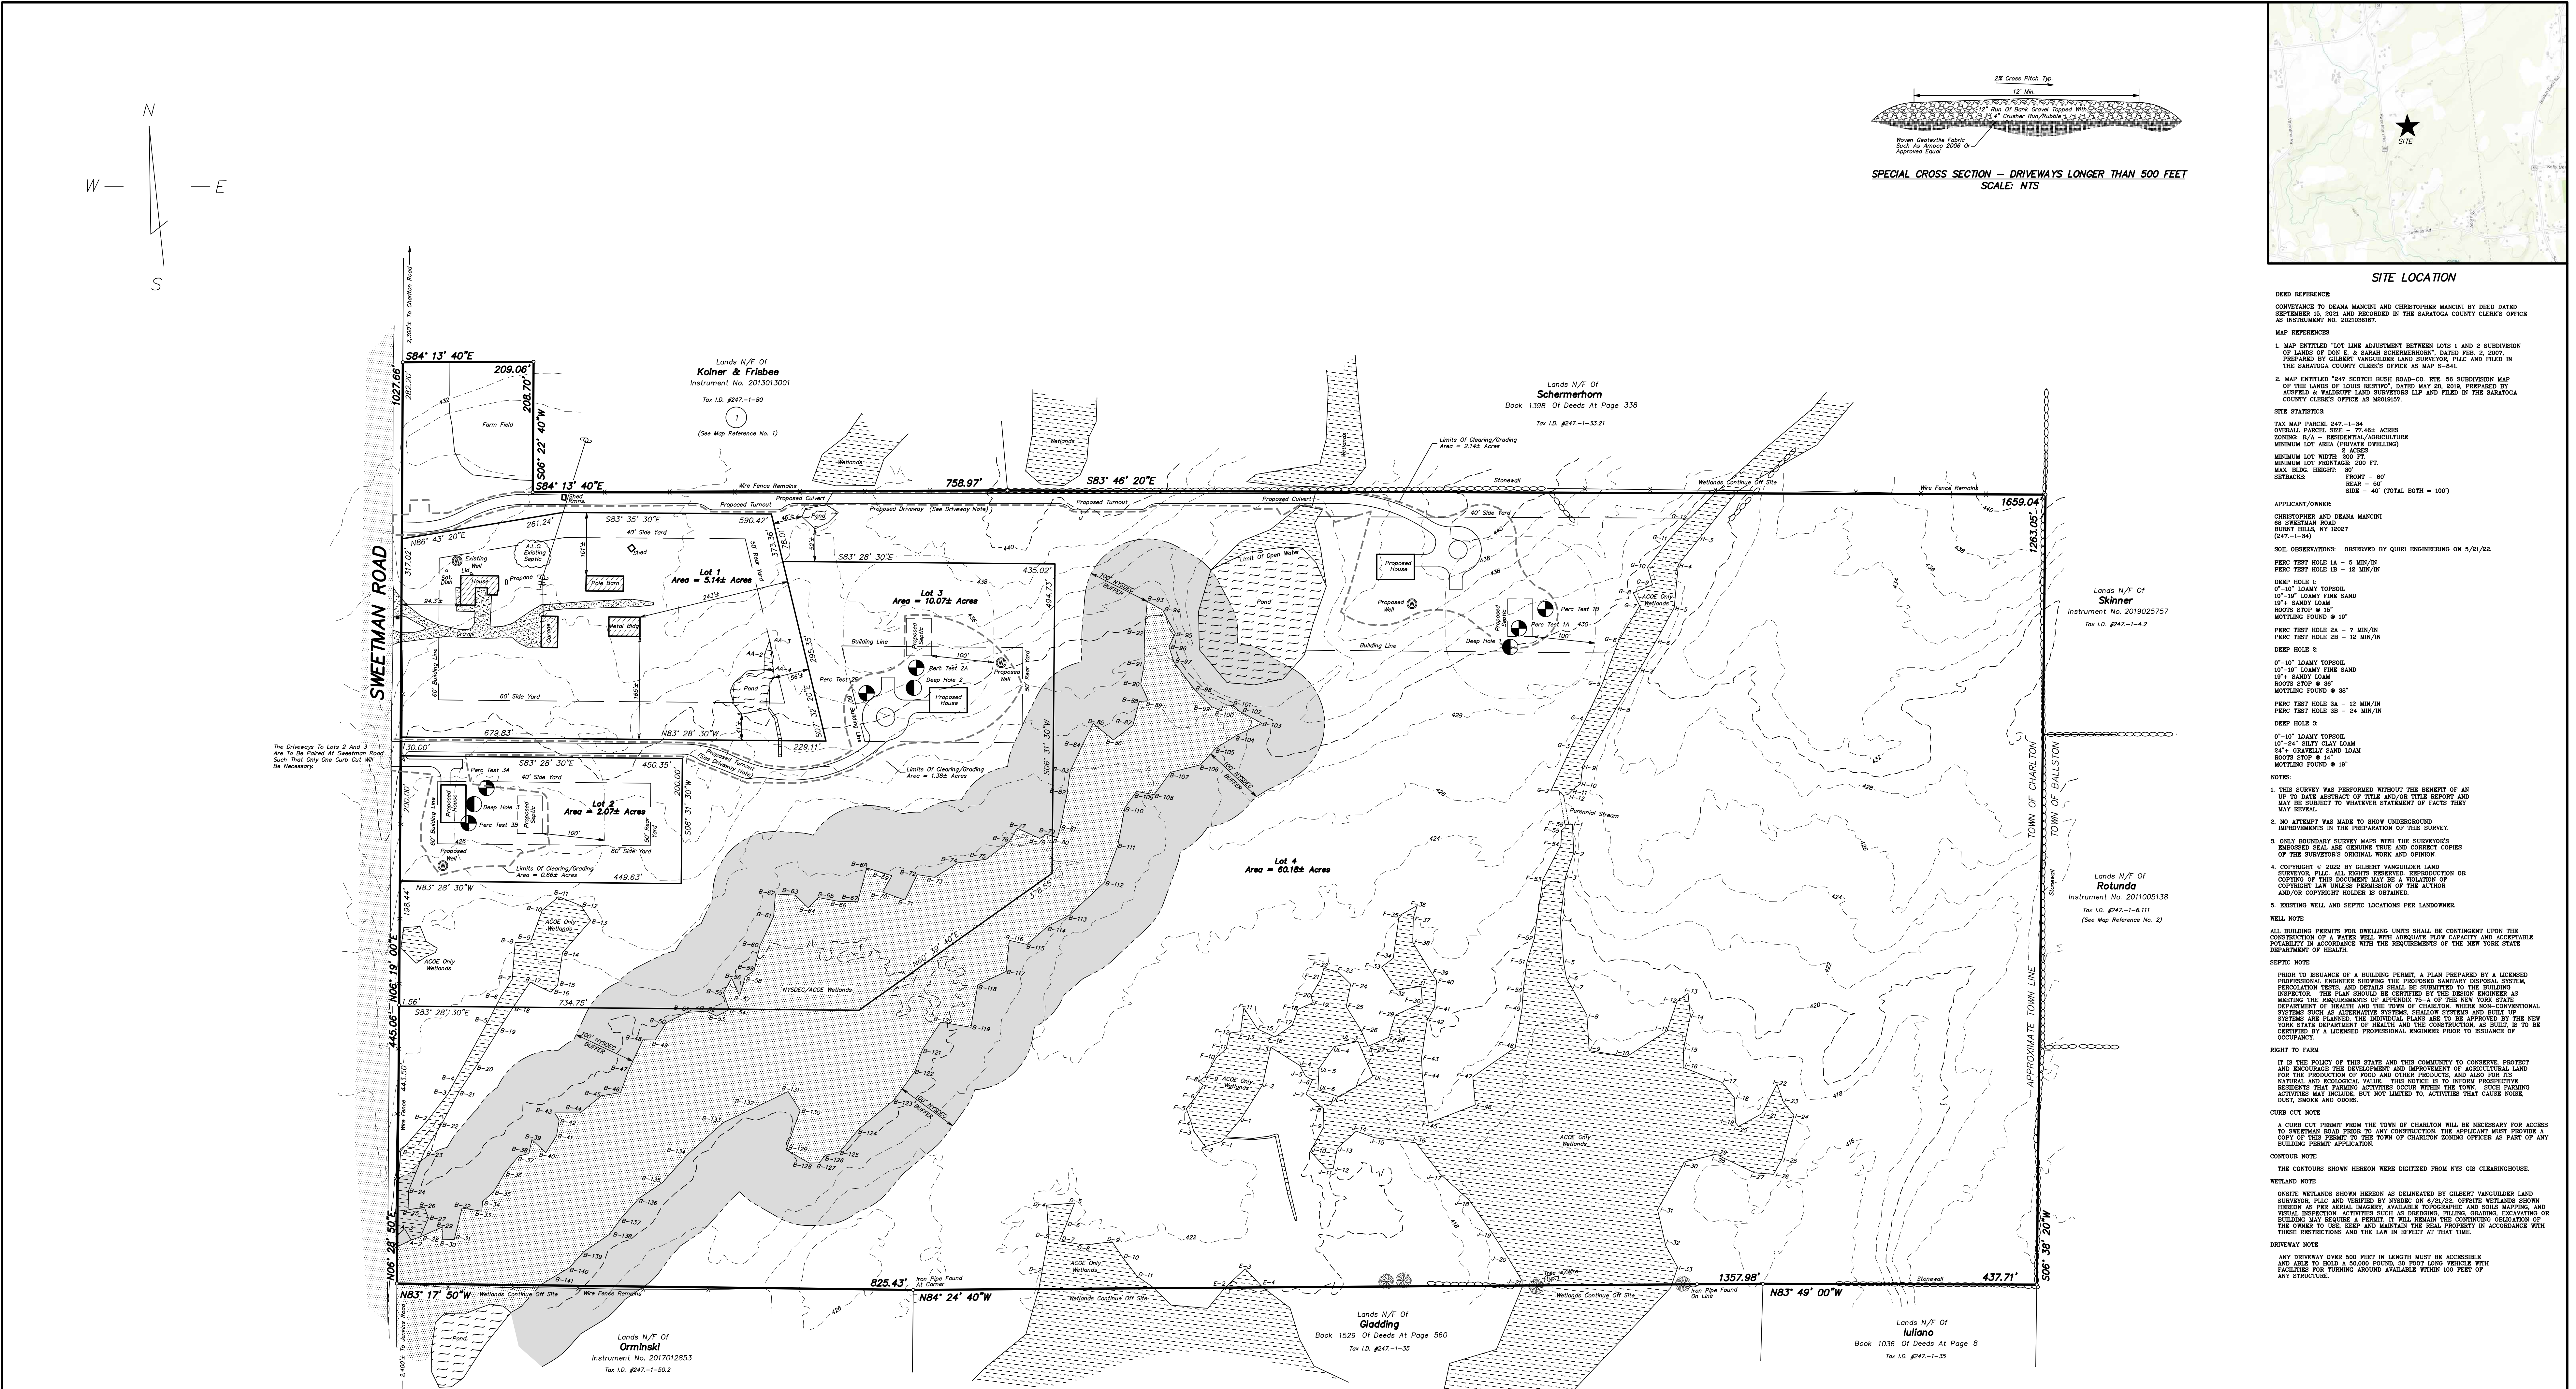

APPROVED BY RESOLUTION OF THE PLANNING BOARD
OF THE TOWN OF CHARLTON, NEW YORK

ON THE ____ DAY OF _____, 2022 SUBJECT
TO ALL REQUIREMENTS AND CONDITIONS OF
SAID RESOLUTION. ANY CHANGE, ERASURE,
MODIFICATION OR REVISION OF THIS PLAT, AS
APPROVED, SHALL VOID THIS APPROVAL. SIGNED

THIS ____ DAY OF _____, 2022 BY

CHAIRPERSON

SUBDIVISION
LANDS OF MANCINI
68 SWEETMAN ROAD

TOWN OF CHARLTON SARATOGA COUNTY, NEW YORK
MAP NUMBER: 22 - 22 - 57 SCALE: 1" = 100' DATE: JUNE 21, 2022

Gilbert VanGuilder
Land Surveyor, PLLC
Professional Land Surveyors
988 Route 146, Clifton Park, New York 12065
Telephone: (518) 383-0634
gvglandsurveyors.com

NO.	DATE	DESCRIPTION	BY
4	9/6/22	Revised Per Site Visit	KHW
3	8/17/22	Revised Per Comments	KHW
2	8/10/22	Revised Per TDE Comments	KHW
1	7/19/22	General Revisions	KHW

UNAUTHORIZED ALTERATIONS OR ADDITIONS TO THIS
SURVEY MAP IS A VIOLATION OF SECTION 7009 OF
THE NEW YORK STATE EDUCATION LAW. ONLY COPIES
OF THIS SURVEY MAP BEARING THE LAND SURVEYOR'S
ORIGINAL SIGNATURE AND EMBOSSED SEAL SHALL BE
CONSIDERED VALID.

KEVIN H. WEED, P.L.S. No. 51,005