


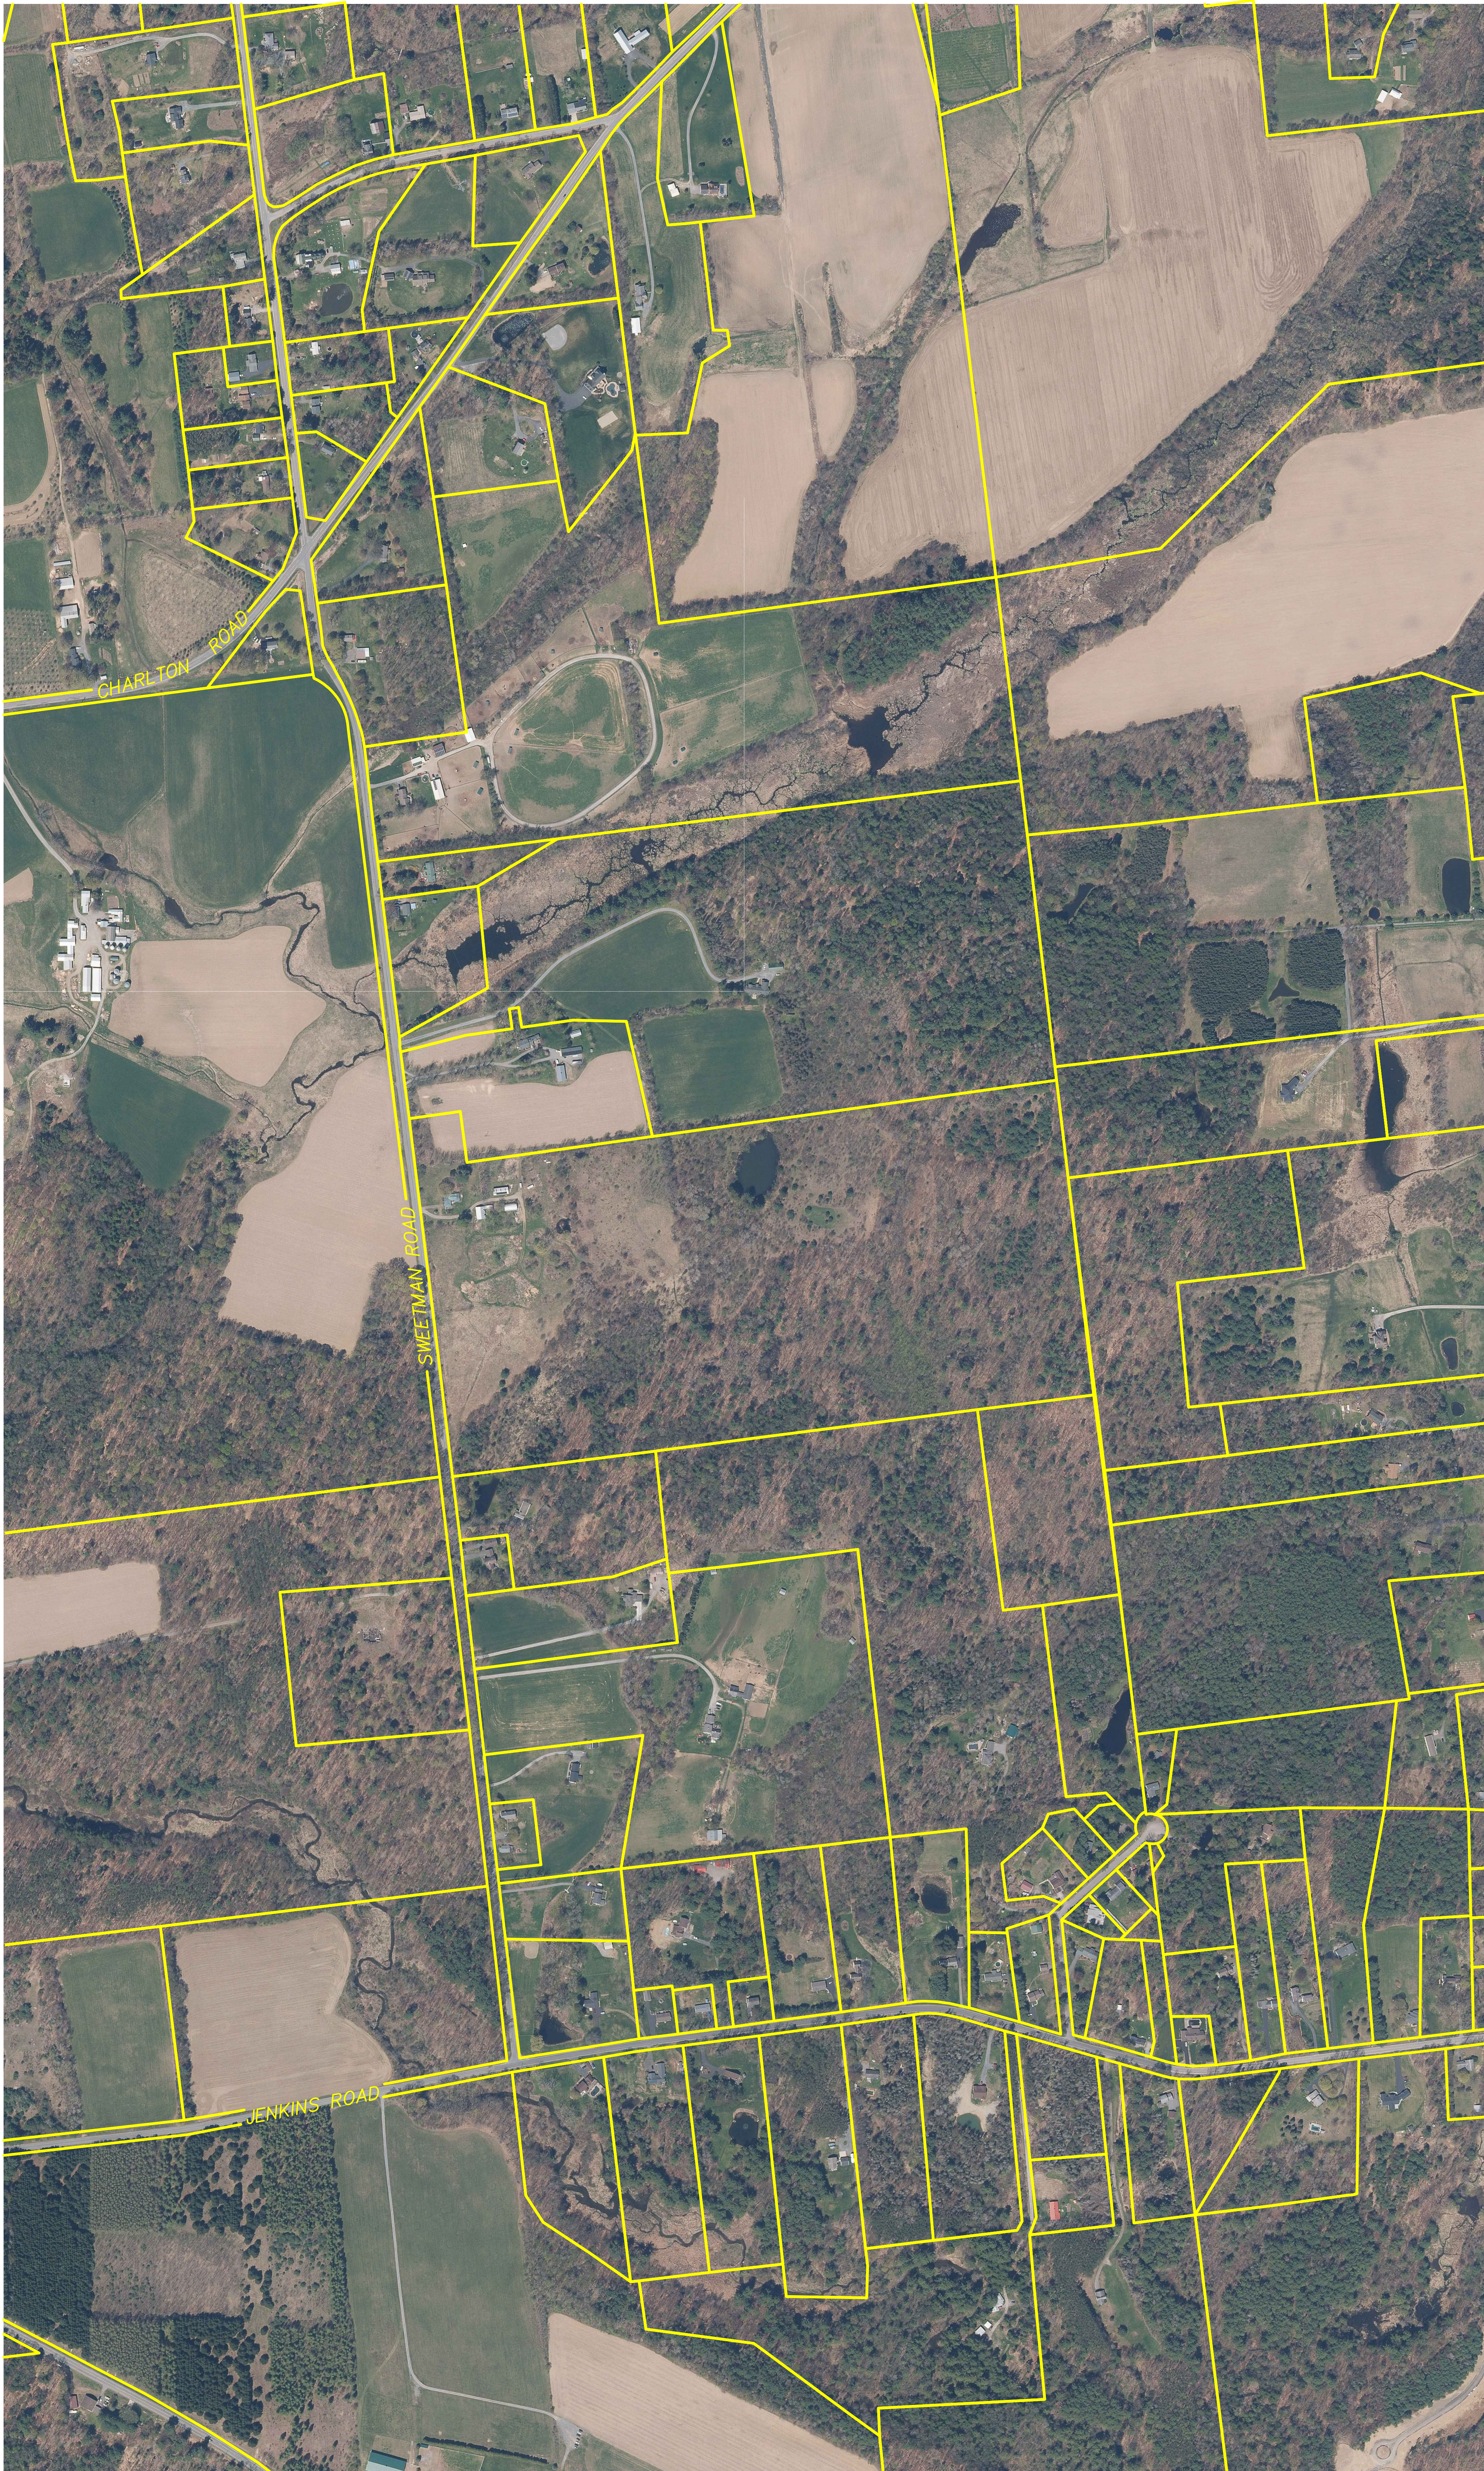

- NOTES:
1. PROPERTY LINES SHOWN HEREON AS PER SARATOGA COUNTY TAX MAPPING
 2. AERIAL IMAGERY FROM NYS GIS CLEARINGHOUSE, DATED 2021



UNAUTHORIZED ALTERATIONS OR ADDITIONS TO THIS SURVEY MAP IS A VIOLATION OF SECTION 7209 OF THE NEW YORK STATE EDUCATION LAW. ONLY COPIES OF THIS SURVEY MAP BEARING THE LAND SURVEYOR'S ORIGINAL SIGNATURE AND EMBOSSED SEAL SHALL BE CONSIDERED VALID.

KEVIN H. WEED, P.L.S. No. 51,005

OVERVIEW MAP SHOWING
EXISTING PROPERTY LINES
SWEETMAN ROAD

TOWN OF CHARLTON		SARATOGA COUNTY, NEW YORK	
MAP NUMBER: 22 - 22 - 57A	SCALE: NTS	DATE:	OCTOBER 27, 2022
Gilbert VanGuilder Land Surveyor, PLLC			
Professional Land Surveyors			
988 Route 146, Clifton Park, New York 12065			
Telephone: (518) 383-0634			
gvglandsurveyors.com			