


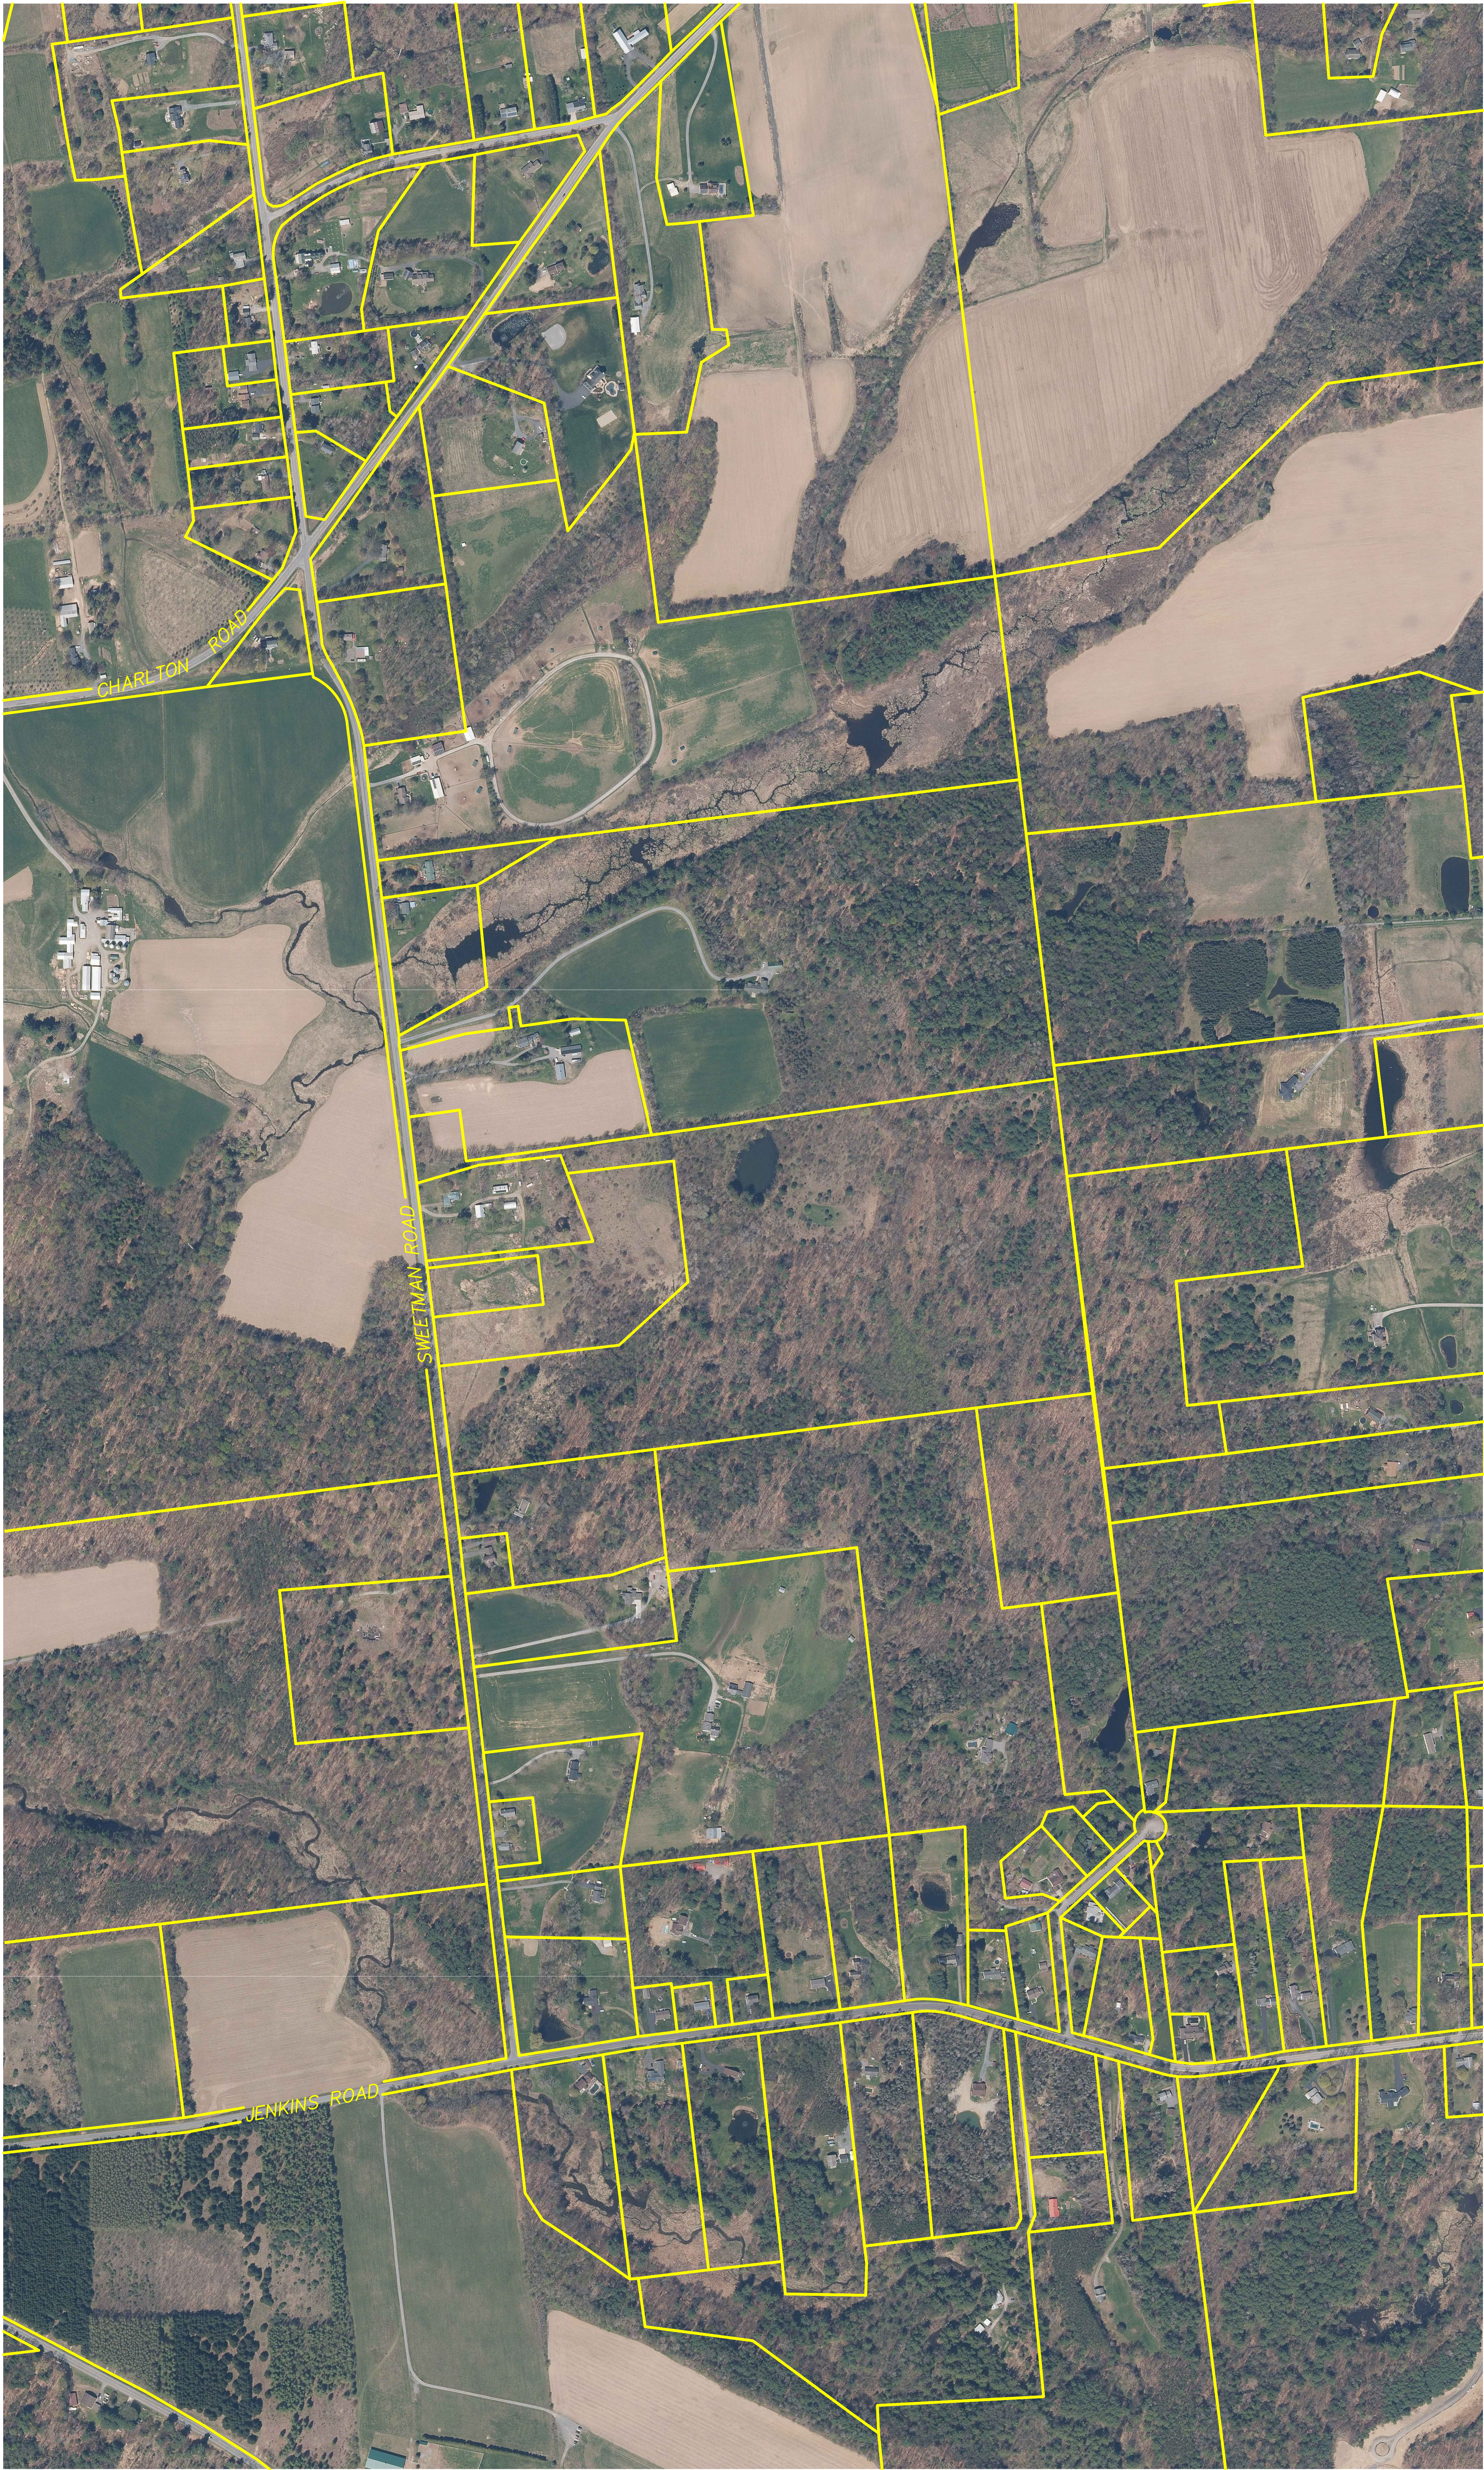

- NOTES:
1. PROPERTY LINES SHOWN HEREON AS PER SARATOGA COUNTY TAX MAPPING
 2. AERIAL IMAGERY FROM NYS GIS CLEARINGHOUSE, DATED 2021



UNAUTHORIZED ALTERATIONS OR ADDITIONS TO THIS SURVEY MAP IS A VIOLATION OF SECTION 7209 OF THE NEW YORK STATE EDUCATION LAW. ONLY COPIES OF THIS SURVEY MAP BEARING THE LAND SURVEYOR'S ORIGINAL SIGNATURE AND EMBOSSED SEAL SHALL BE CONSIDERED VALID.

KEVIN H. WEED, P.L.S. No. 51,005

OVERVIEW MAP SHOWING
PROPOSED MANCINI PROPERTY LINES
SWEETMAN ROAD

TOWN OF CHARLTON	SARATOGA COUNTY, NEW YORK
MAP NUMBER: 22 - 22 - 57B	SCALE: NTS
DATE: OCTOBER 27, 2022	

Gilbert VanGuilder
Land Surveyor, PLLC
Professional Land Surveyors
988 Route 146, Clifton Park, New York 12065
Telephone: (518) 363-0634
gvglandsurveyors.com