


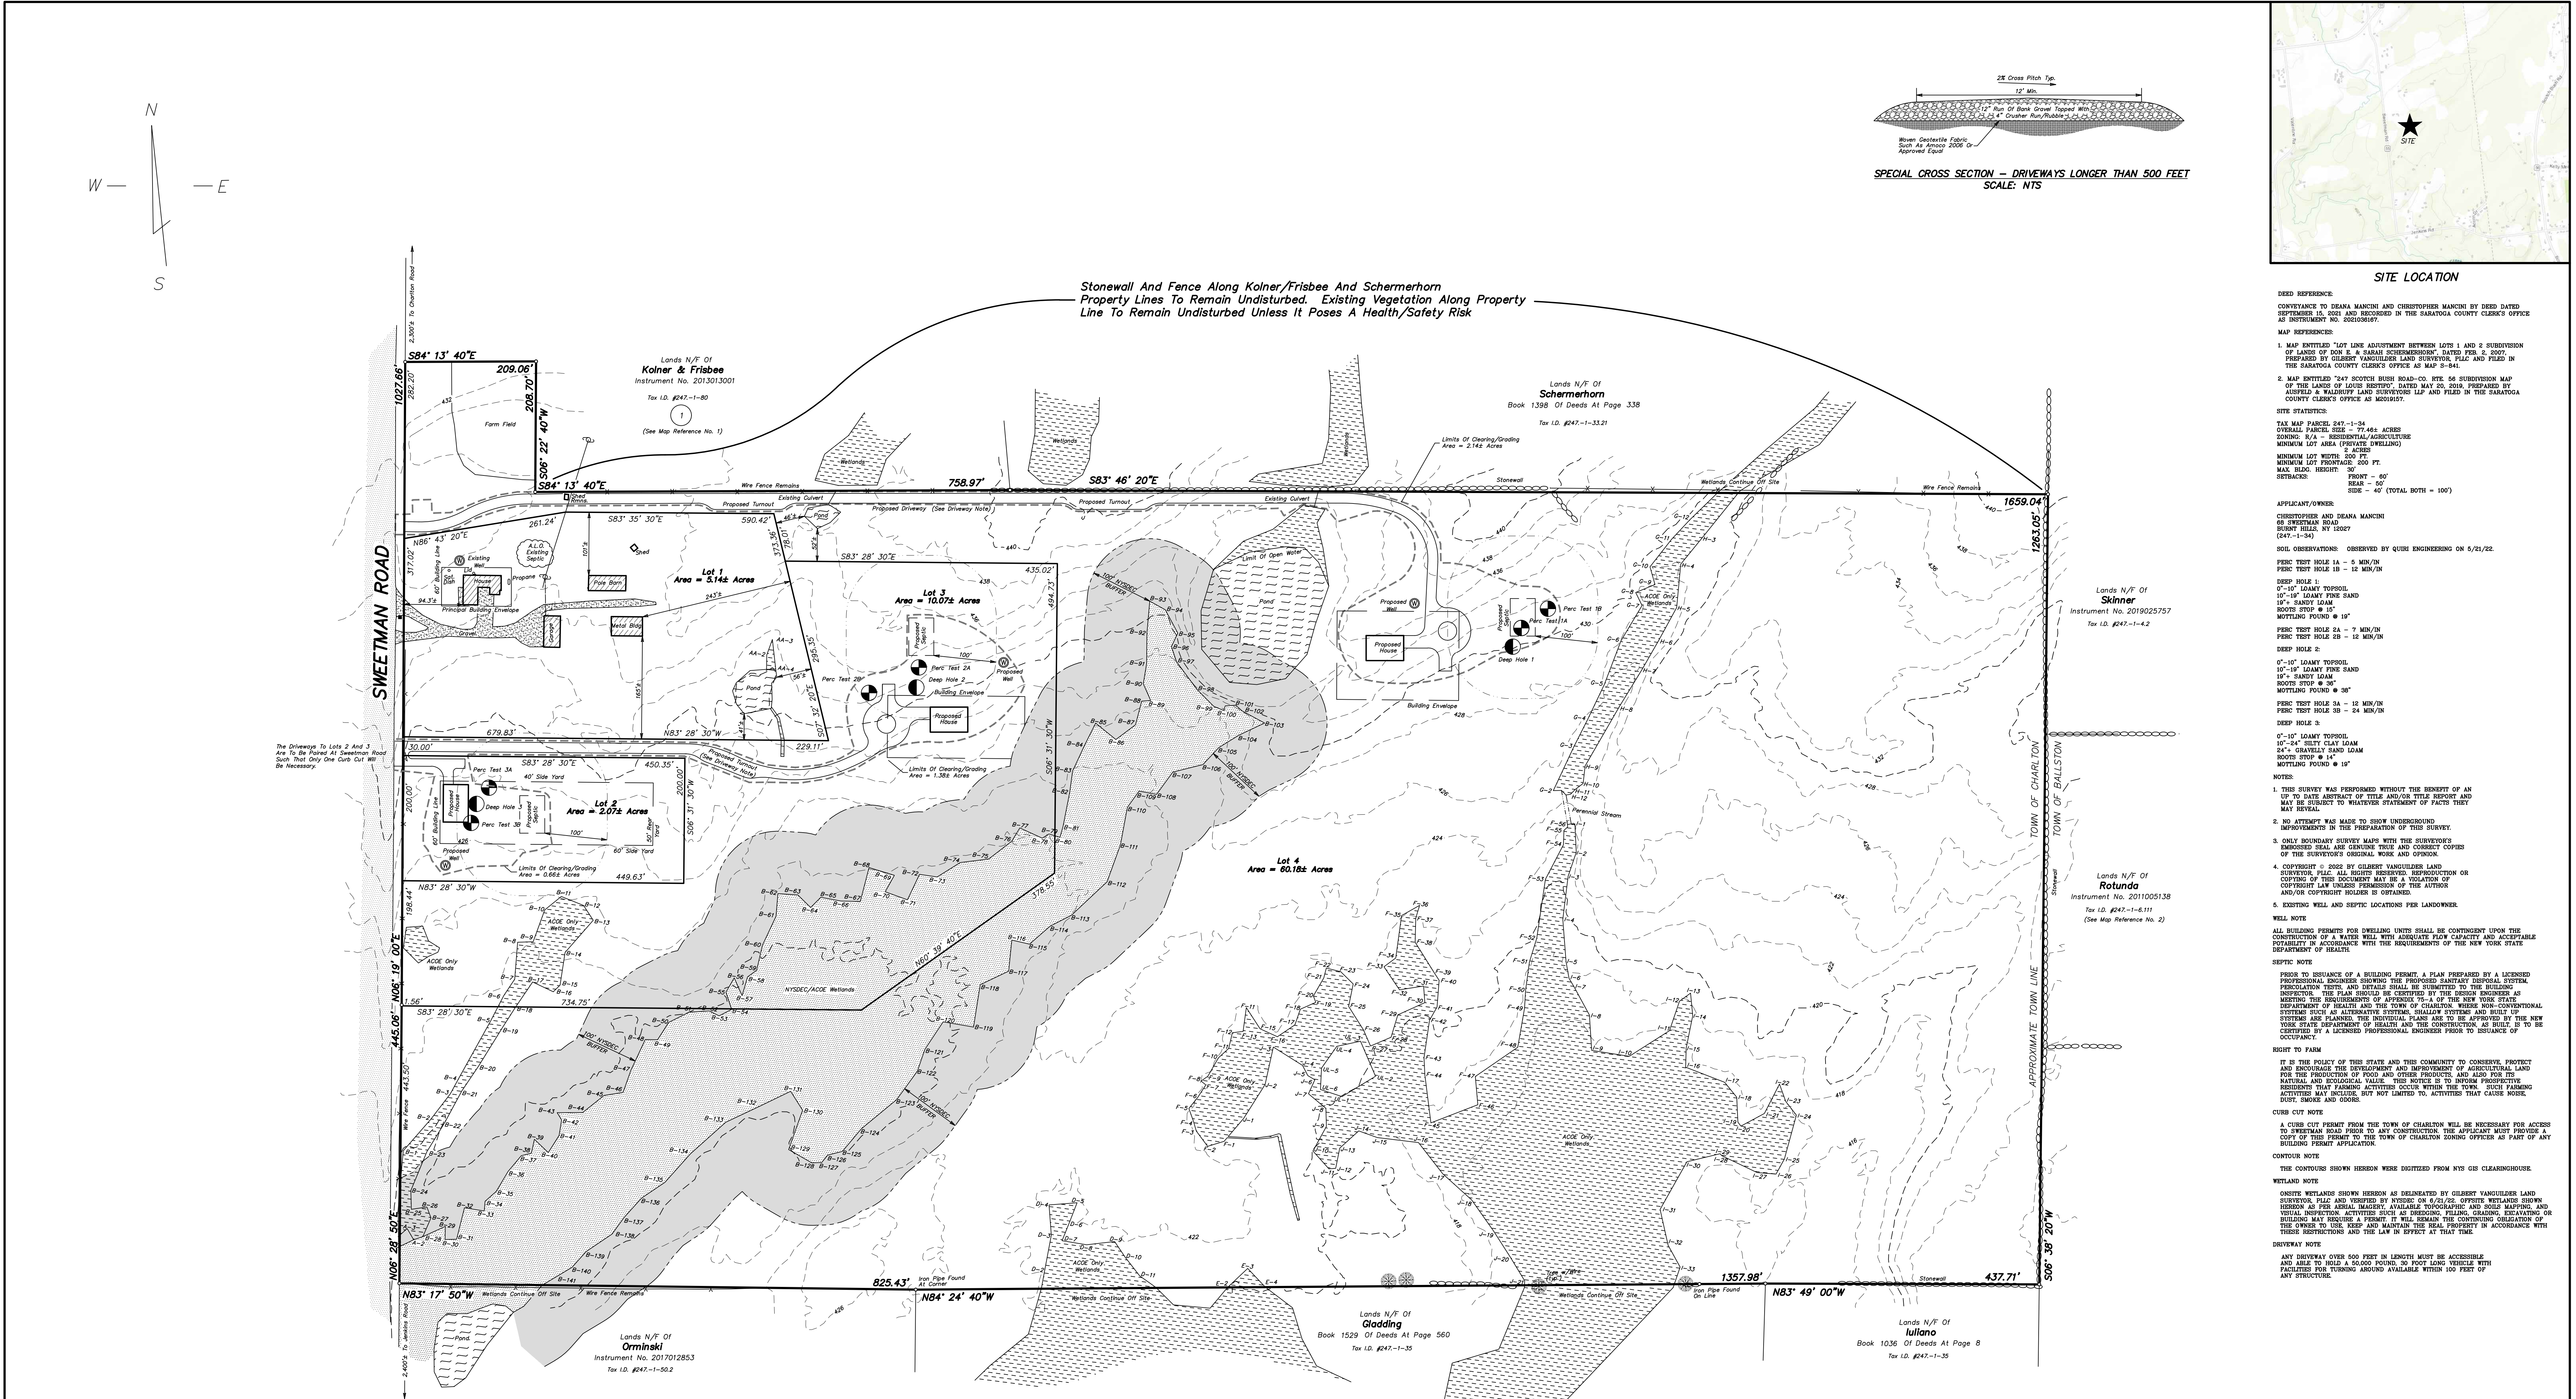

6	10/26/22	General Revisions	KHW
5	9/22/22	Existing Culverts Added	KHW
4	9/6/22	Revised Per Site Visit	KHW
3	8/17/22	Revised Per Comments	KHW
2	8/10/22	Revised Per TDE Comments	KHW
1	7/19/22	General Revisions	KHW
NO.	DATE	DESCRIPTION	BY

UNAUTHORIZED ALTERATIONS OR ADDITIONS TO THIS SURVEY MAP IS A VIOLATION OF SECTION 2009 OF THE NEW YORK STATE EDUCATION LAW. ONLY COPIES OF THIS SURVEY MAP BEARING THE LAND SURVEYOR'S ORIGINAL SIGNATURE AND EMBOSSED SEAL SHALL BE CONSIDERED VALID.

APPROVED BY RESOLUTION OF THE PLANNING BOARD OF THE TOWN OF CHARLTON, NEW YORK

ON THE ____ DAY OF _____, 2022 SUBJECT TO ALL REQUIREMENTS AND CONDITIONS OF SAID RESOLUTION. ANY CHANGE, ERASURE, MODIFICATION OR REVISION OF THIS PLAT, AS APPROVED, SHALL VOID THIS APPROVAL. SIGNED

THIS ____ DAY OF _____, 2022 BY

CHAIRPERSON

SUBDIVISION
LANDS OF MANCINI
68 SWEETMAN ROAD

TOWN OF CHARLTON SARATOGA COUNTY, NEW YORK

MAP NUMBER: 22 - 22 - 57 SCALE: 1" = 100' DATE: JUNE 21, 2022

Gilbert VanGuilder
Land Surveyor, PLLC

Professional Land Surveyors
988 Route 146, Clifton Park, New York 12065
Telephone: (518) 383-0634
gvglandsurveyors.com

KEVIN H. WEED, P.L.S. No. 51,005