

WARD SUBDIVISION SIGHT DISTANCE

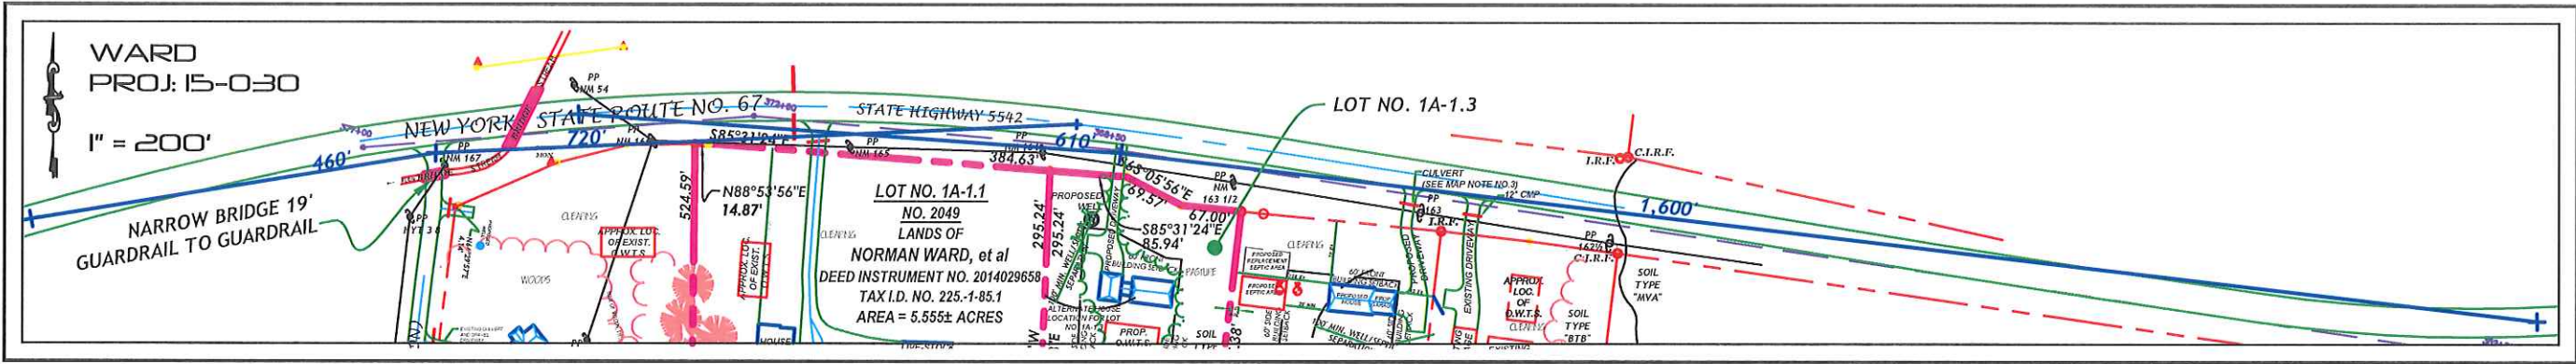


EXHIBIT "A"

LOCATION	INT. SIGHT DIST.		STOPPING SITE DIST.	
	FIELD DIST.	REQUIRED DIST.	FIELD DIST.	REQUIRED DIST.
MAPLE AVE. / N.Y.S. ROUTE 67				
LOOKING WEST RT. 67	460'	610'	460'	495'
LOOKING EAST RT. 67	720'	530'	720'	495'
DRIVEWAY / N.Y.S. ROUTE 67				
LOOKING WEST RT. 67	610'	610'	610'	495'
LOOKING EAST RT. 67	1,600'	530'	1,600'	495'



NORTHEAST LAND SURVEY & LAND DEVELOPMENT CONSULTANTS, P.C.

P.O. BOX 2140, MALTA, N.Y. 12020, PARADE GROUND VILLAGE
PH: (518) 899-7339 FAX: (518) 899-7340
EMAIL: NORTHEAST@NELANDSURVEY.COM

TOWN OF: CHARLTON
COUNTY OF: SARATOGA, N.Y.
SCALE: 1" = 200'
DATE: MARCH 8, 2023
PROJ. NO.: 15-030
DRAWN BY: J.R.